

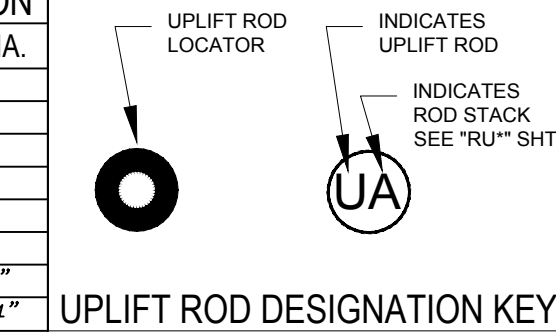



ROD DESIGNATION		ROD DESIGNATION	
NUMERAL	ROD DIA.	NUMERAL	ROD DIA.
3	3/8"	3	3/8"
4	1/2"	4	1/2"
5	5/8"	5	5/8"
6	3/4"	6	3/4"
7	7/8"	7	7/8"
8	1"	8	1"
9	1 1/8"	9	1 1/8"
10	1 1/4"	10	1 1/4"

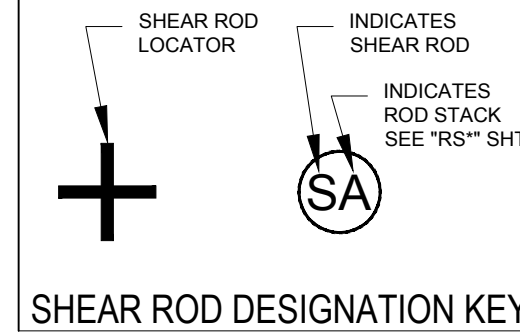

No.	Revision	Date

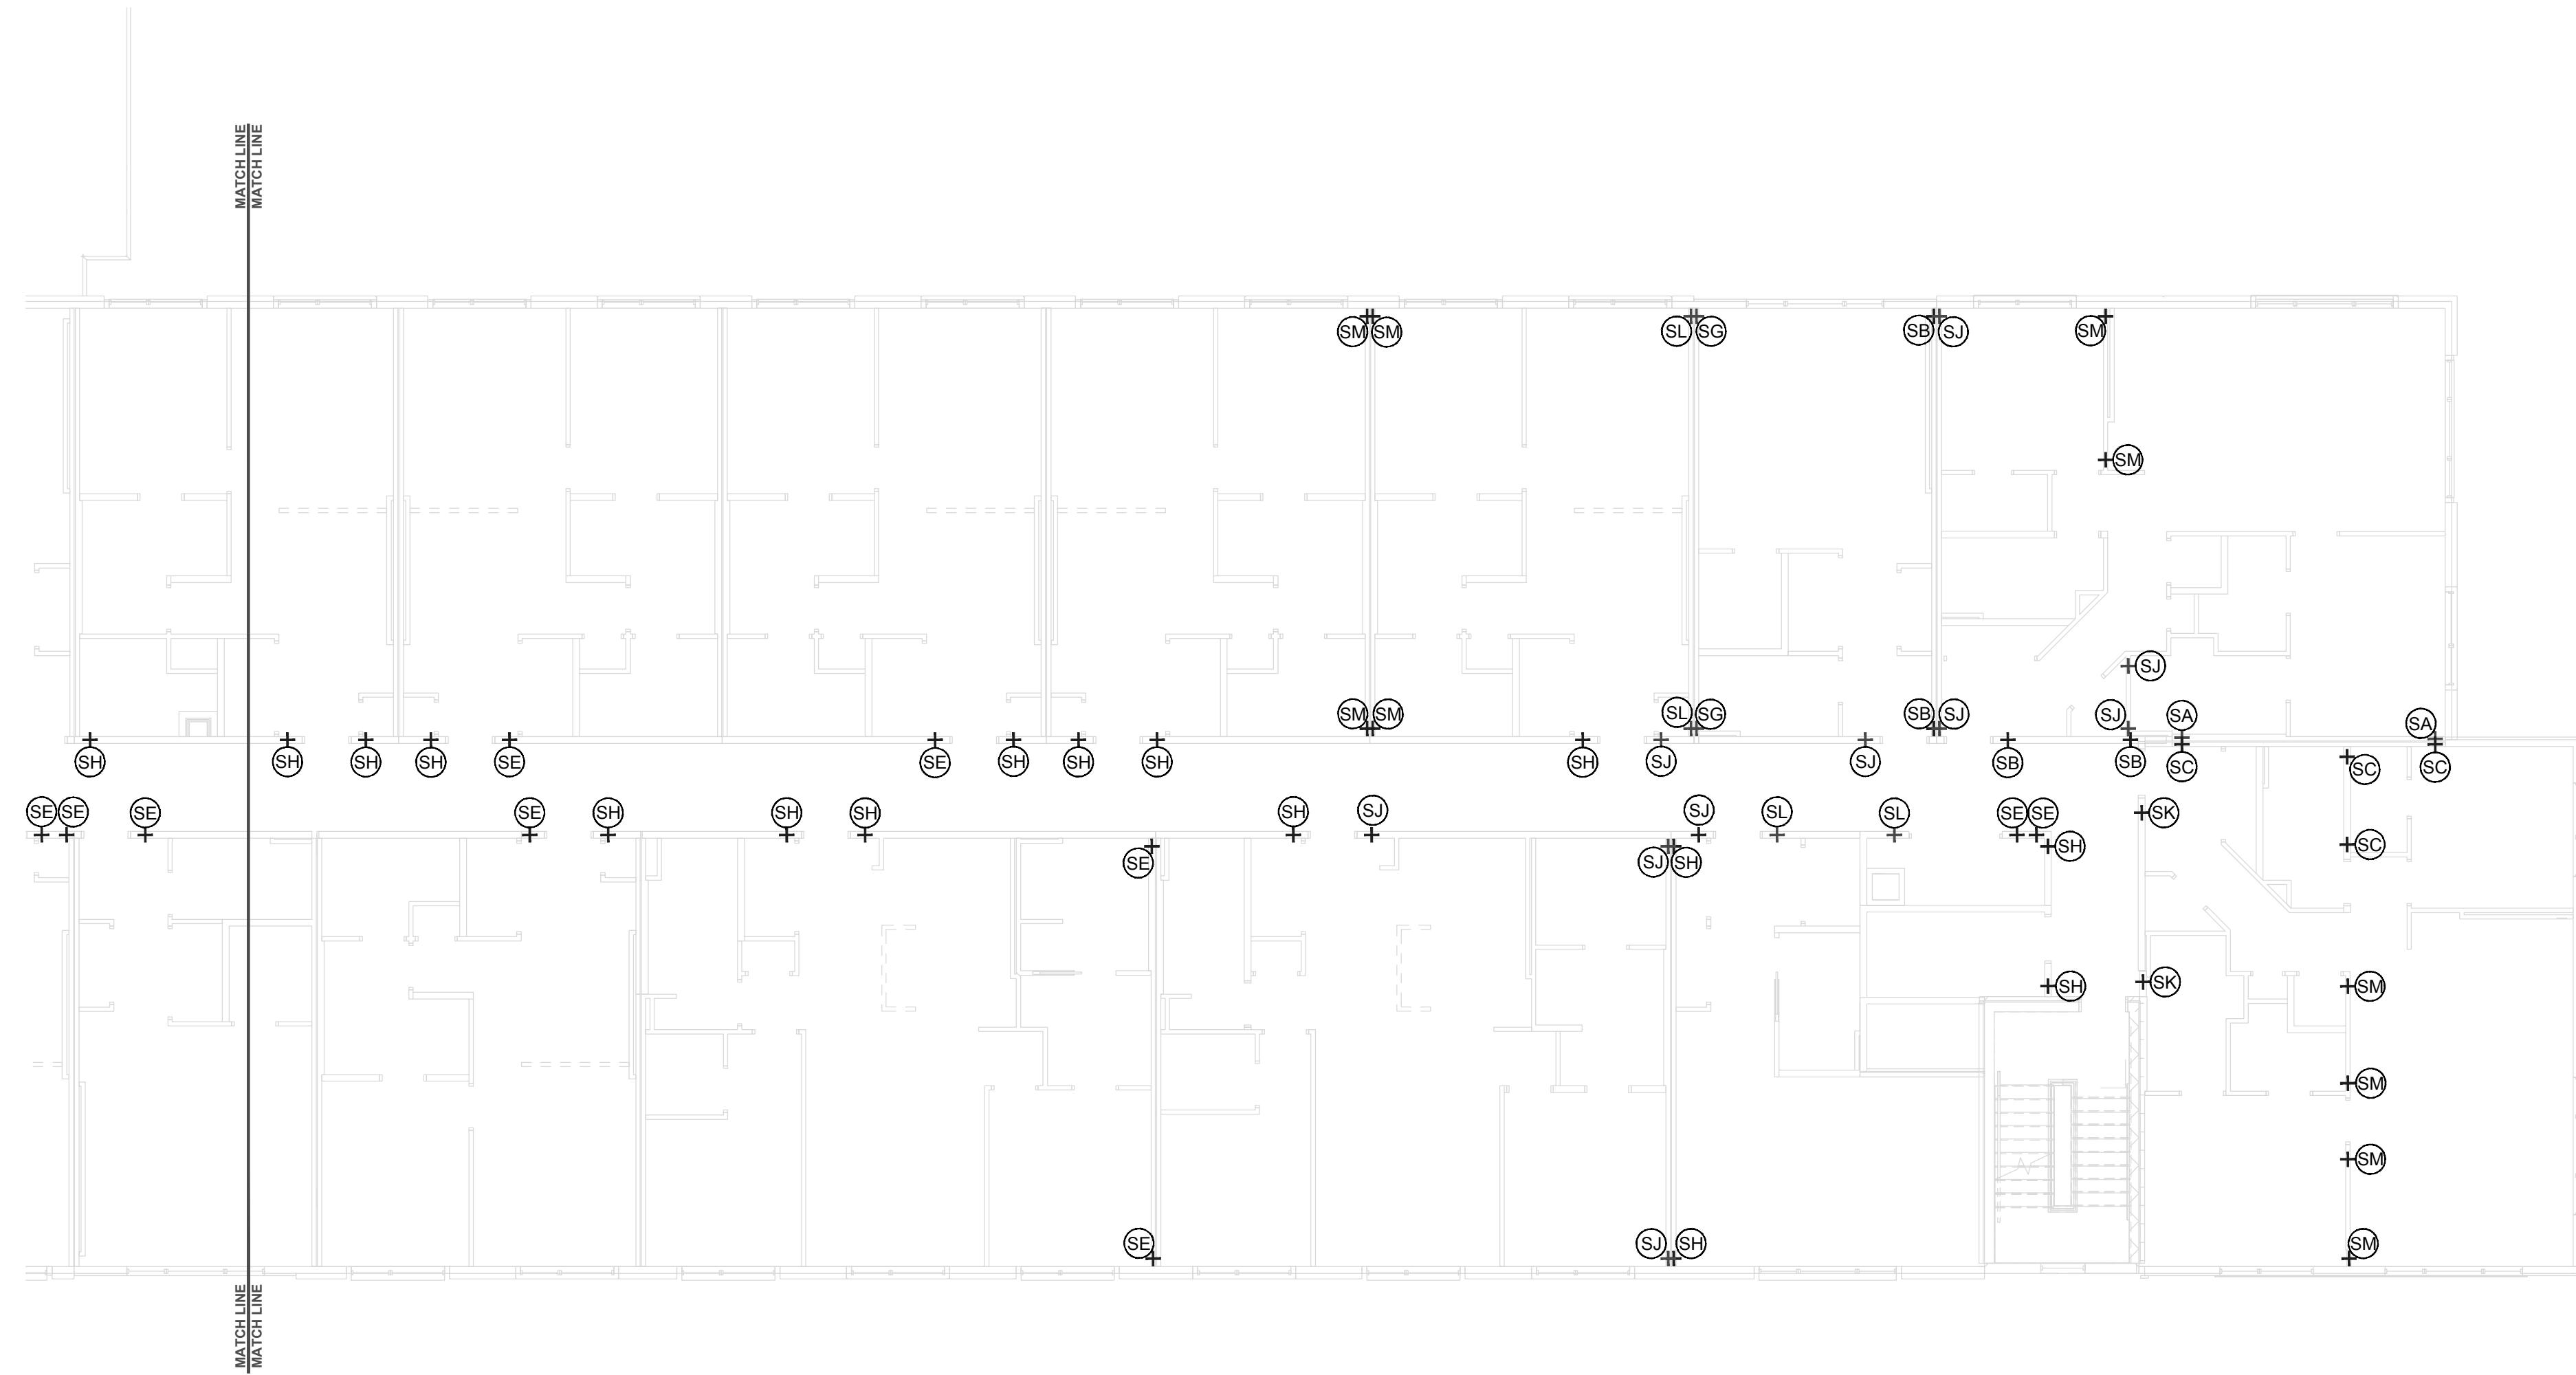

KEY PLAN

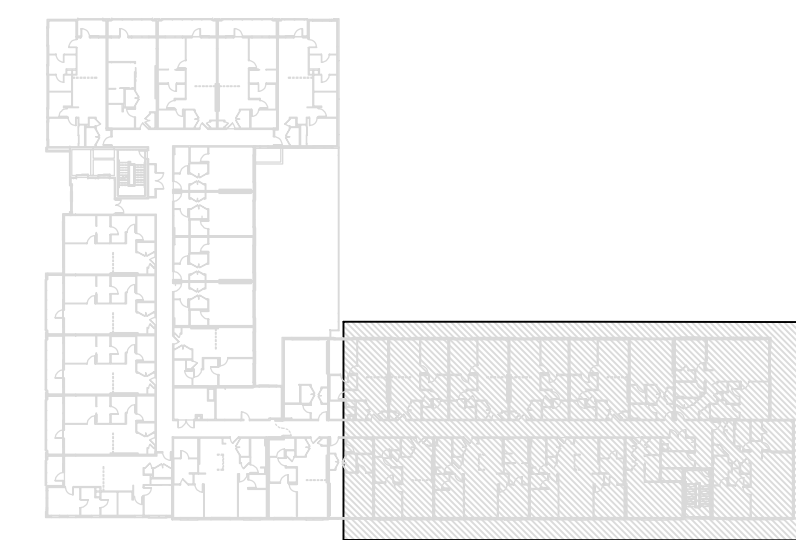

BUILDING AREA B

Blue Sky
Tie Down Systems

310 West Cedar Street
Seguin, TX 78155

www.blueskytie.com

Engineer Info/Stamp

Drawn By:	Sheet:
Date:	S02
Scale:	