



EMBED DESIGNATION KEY	
7/20	ARC7, #7 3x3 WSHR, N7, R7-20
8/20	ARC8, #8 3x3 WSHR, N8, R8-20
8HS/20	ARC8, #8 3x3 WSHR, N8, R8HS-20
9HS/20	ARC9, #9 3x3 WSHR, N9, R9HS-20

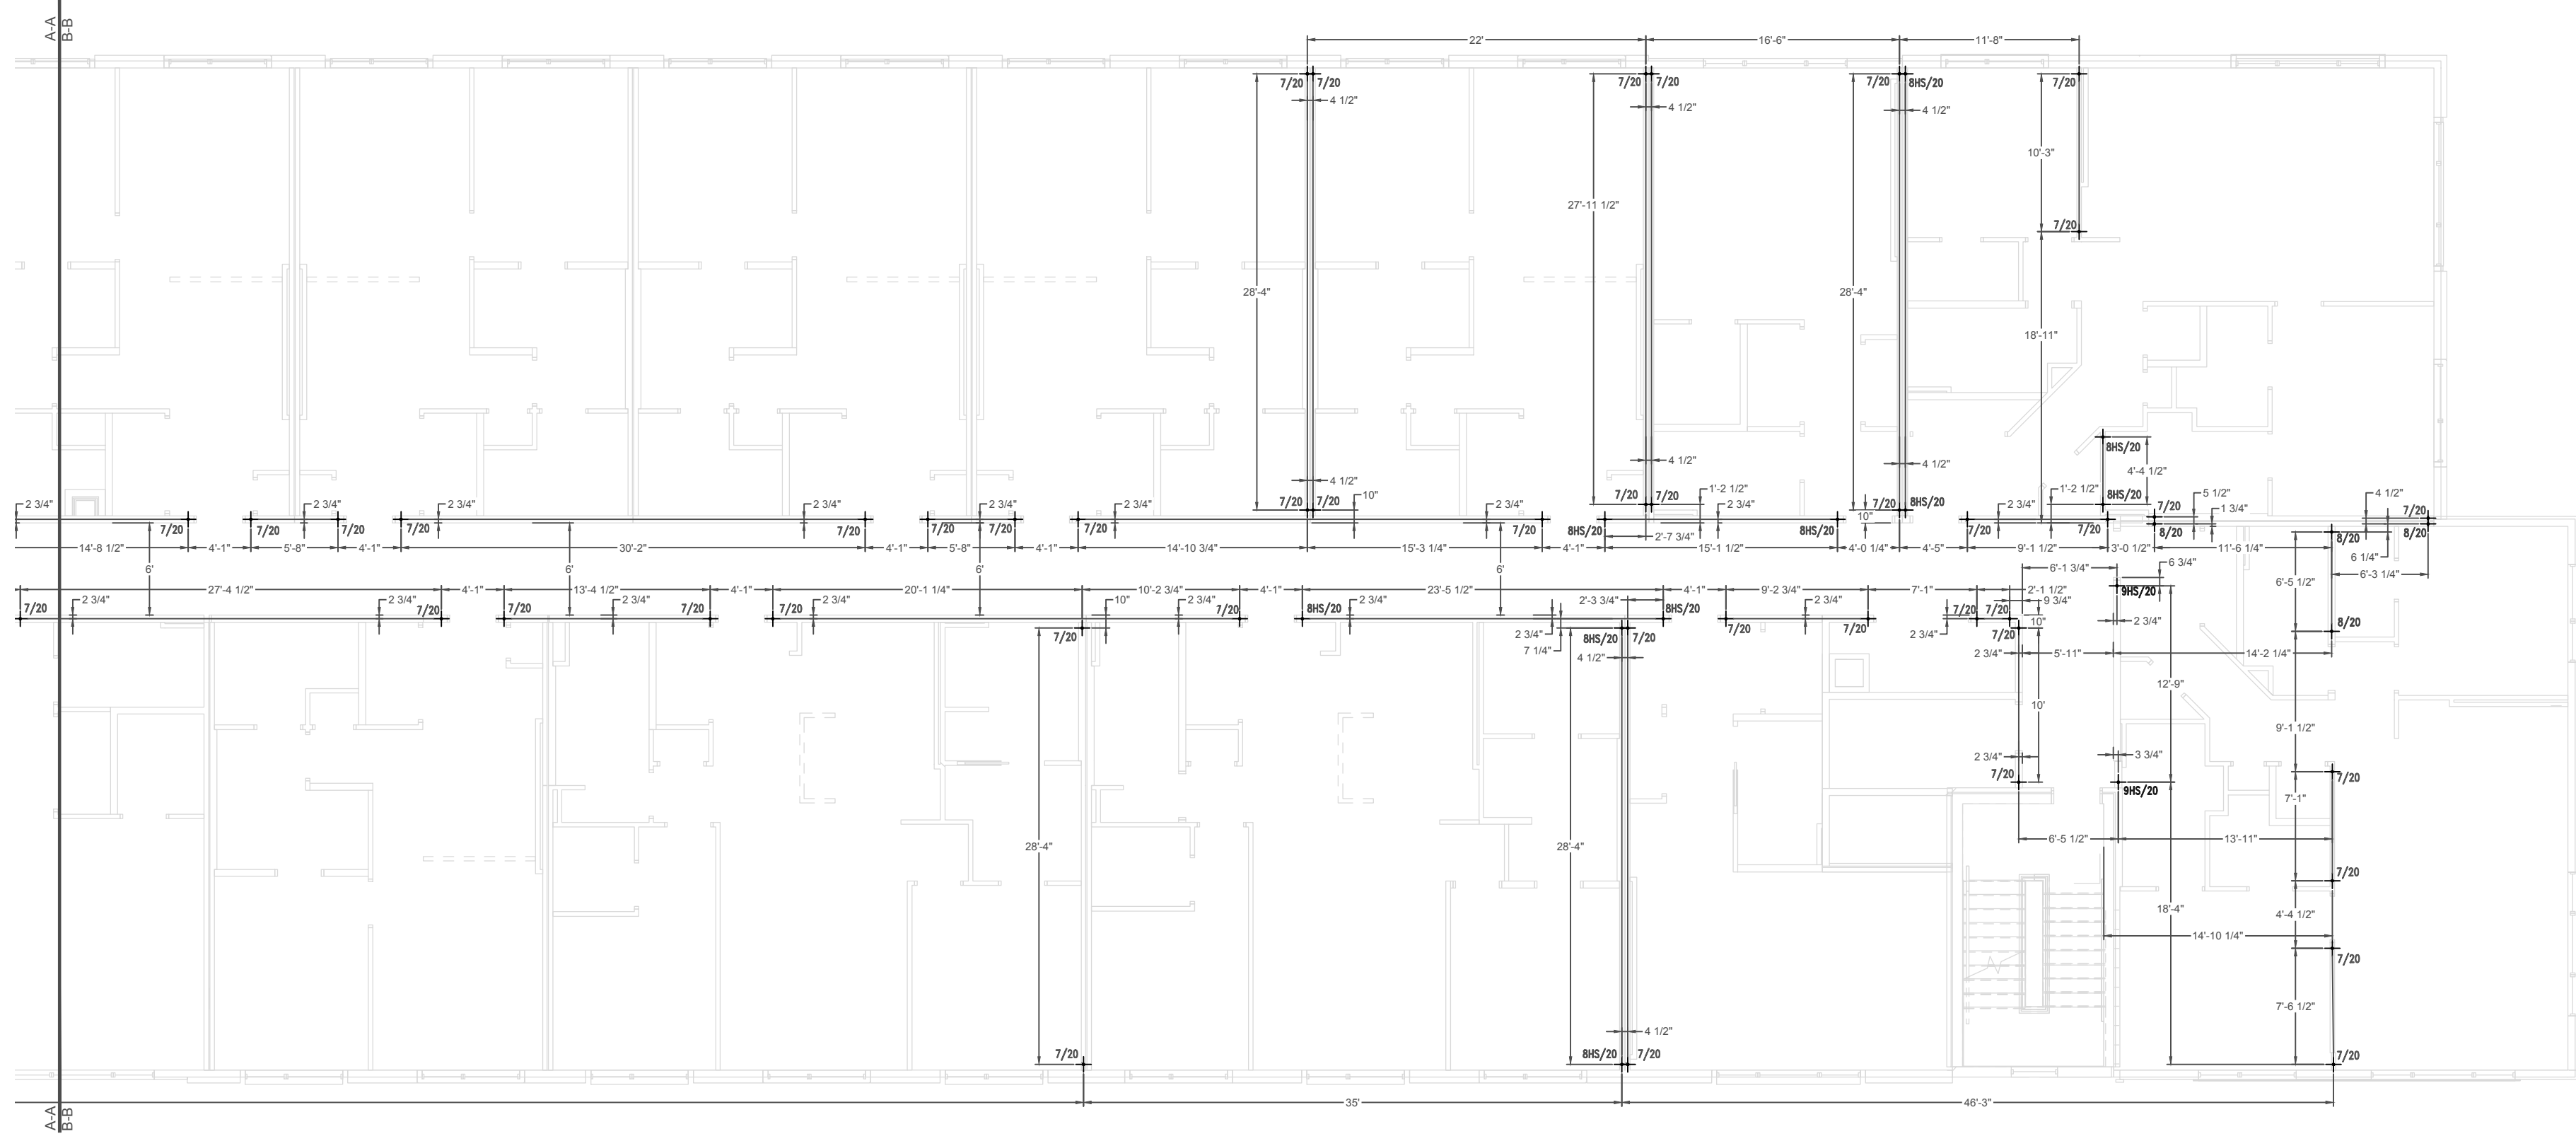

KEY PLAN

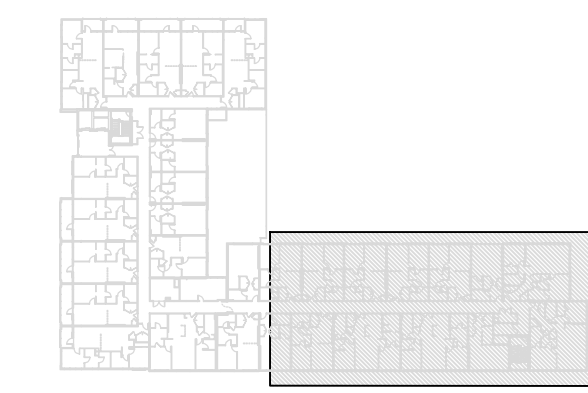

BUILDING AREA B-B

No.	Revision	Date

Engineer Info/Stamp

Blue Sky
Tie Down Systems

310 West Cedar Street
Seguin, TX 78155

www.blueskytie.com

Drawn By:	Sheet:
Date:	WS2
Scale:	